



Vooraanzicht

Zij-aanzicht

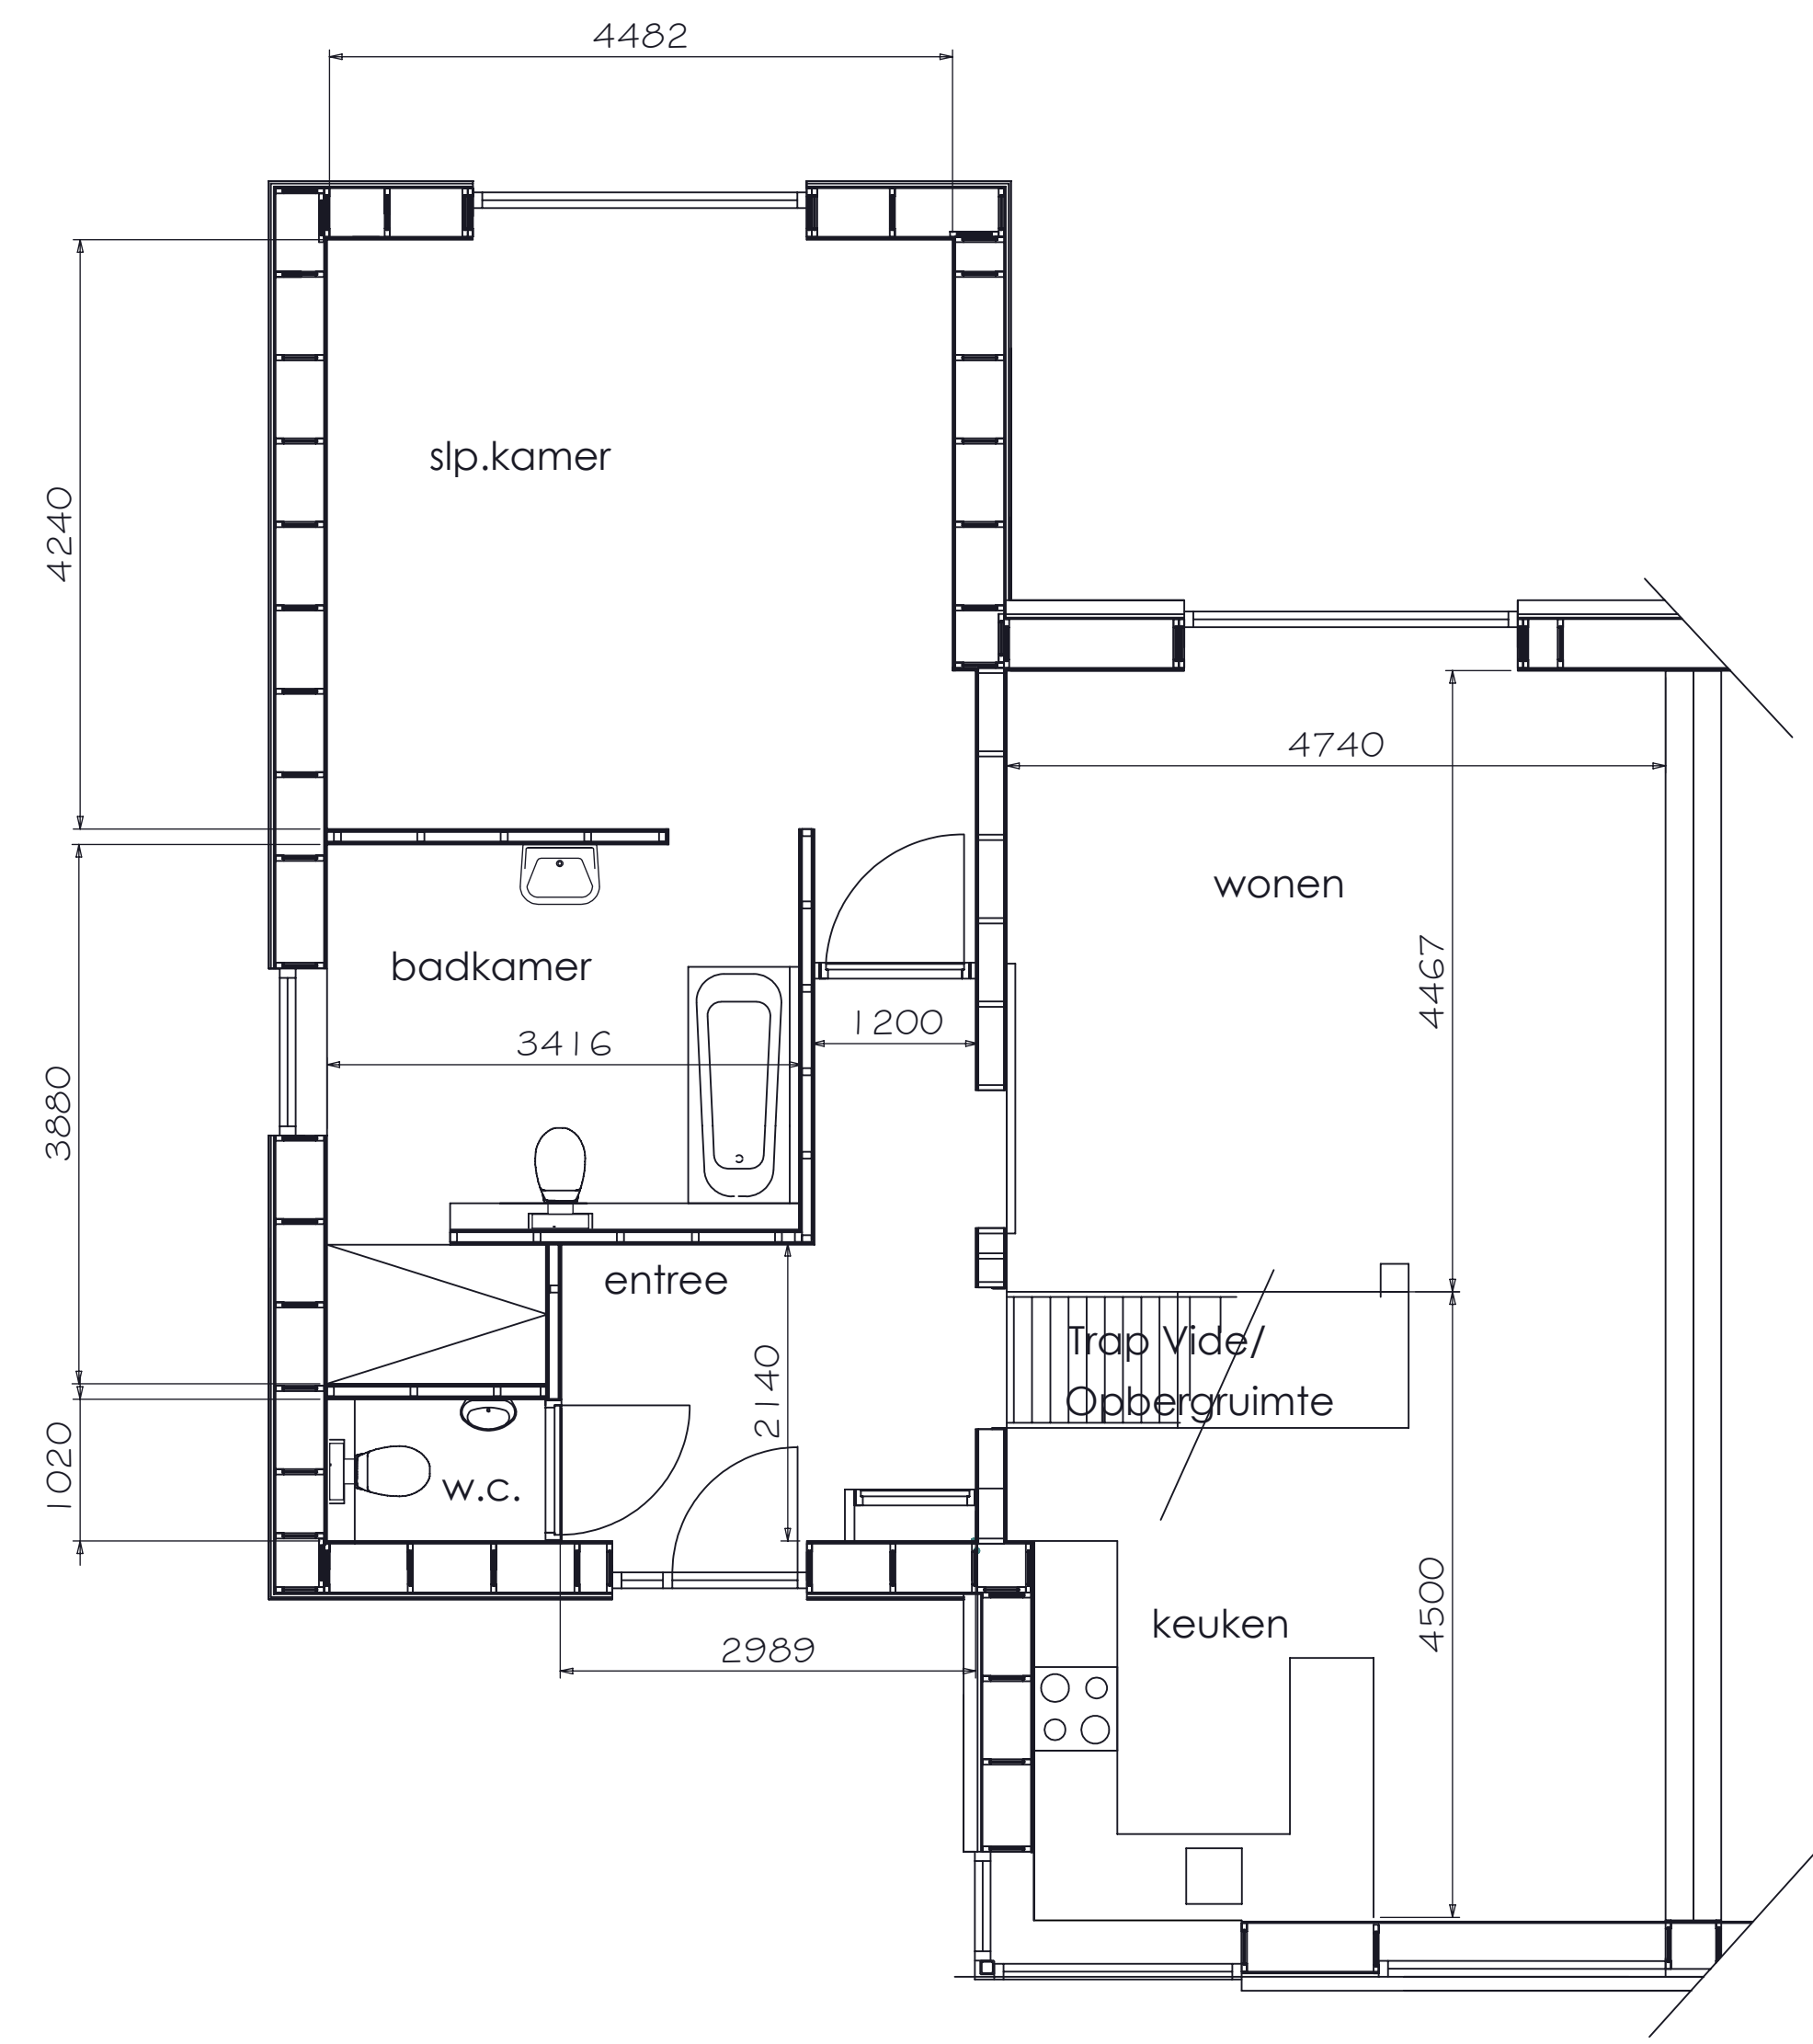

Begaande grond

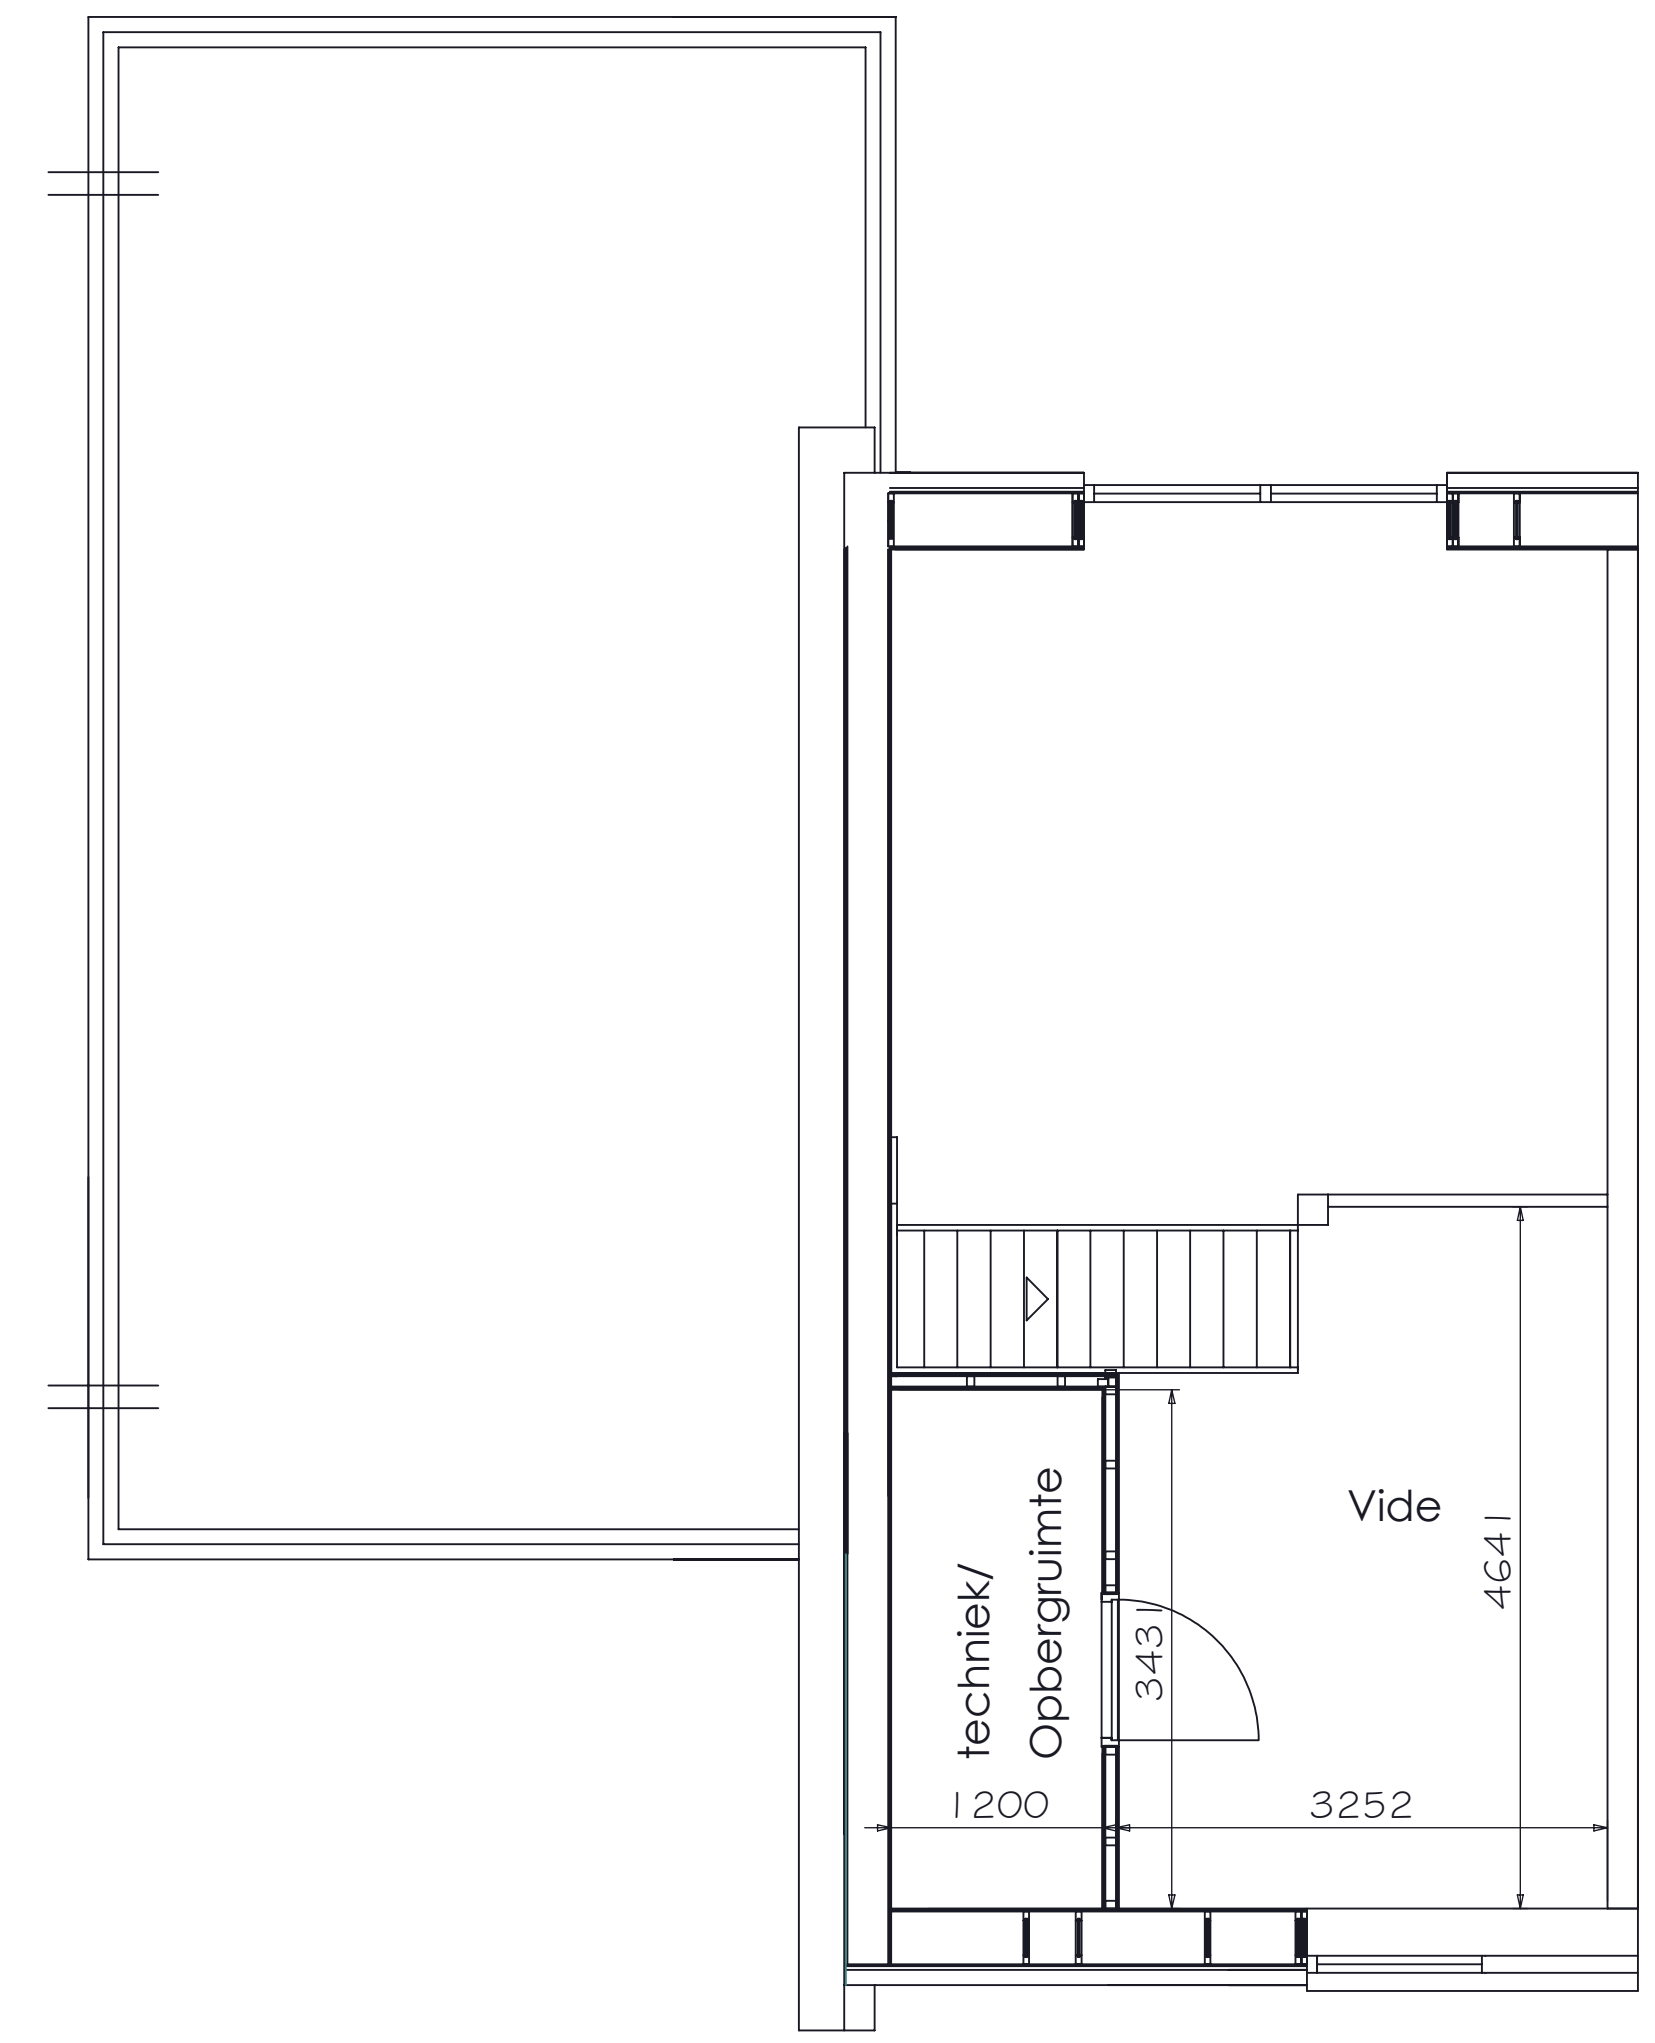

Eerste etage



GENERAL TOLERANCES ACC. ISO 2768-mK		AMERICAN PROJECTION		UNITS OF MEASUREMENT MM	
TITLE: 2 onder 1 kap LED woning					
ENGR:	SCALE: 1:10	DRAWING NUMBER: 1009201800001		REV: 0	
DRAWN:	SIZE: A1				
DATE:	FINISH:	TYPE:		SHEET: 1 of 2	

Auteursrechten voorbehouden ©2003 - P.P.O.P. Engineering - Mob: 06-8311 6941 - E: ppop.engineering@gmail.com - W: www.ppop-engineering.com